



FOR HEADING SEE SHEET 1
 FOR INTERESTS AND NOTIFICATIONS SEE SHEET 1

9012
 32.5347ha
 (35.1123ha)

M26346
 1925
 P 7405(2)

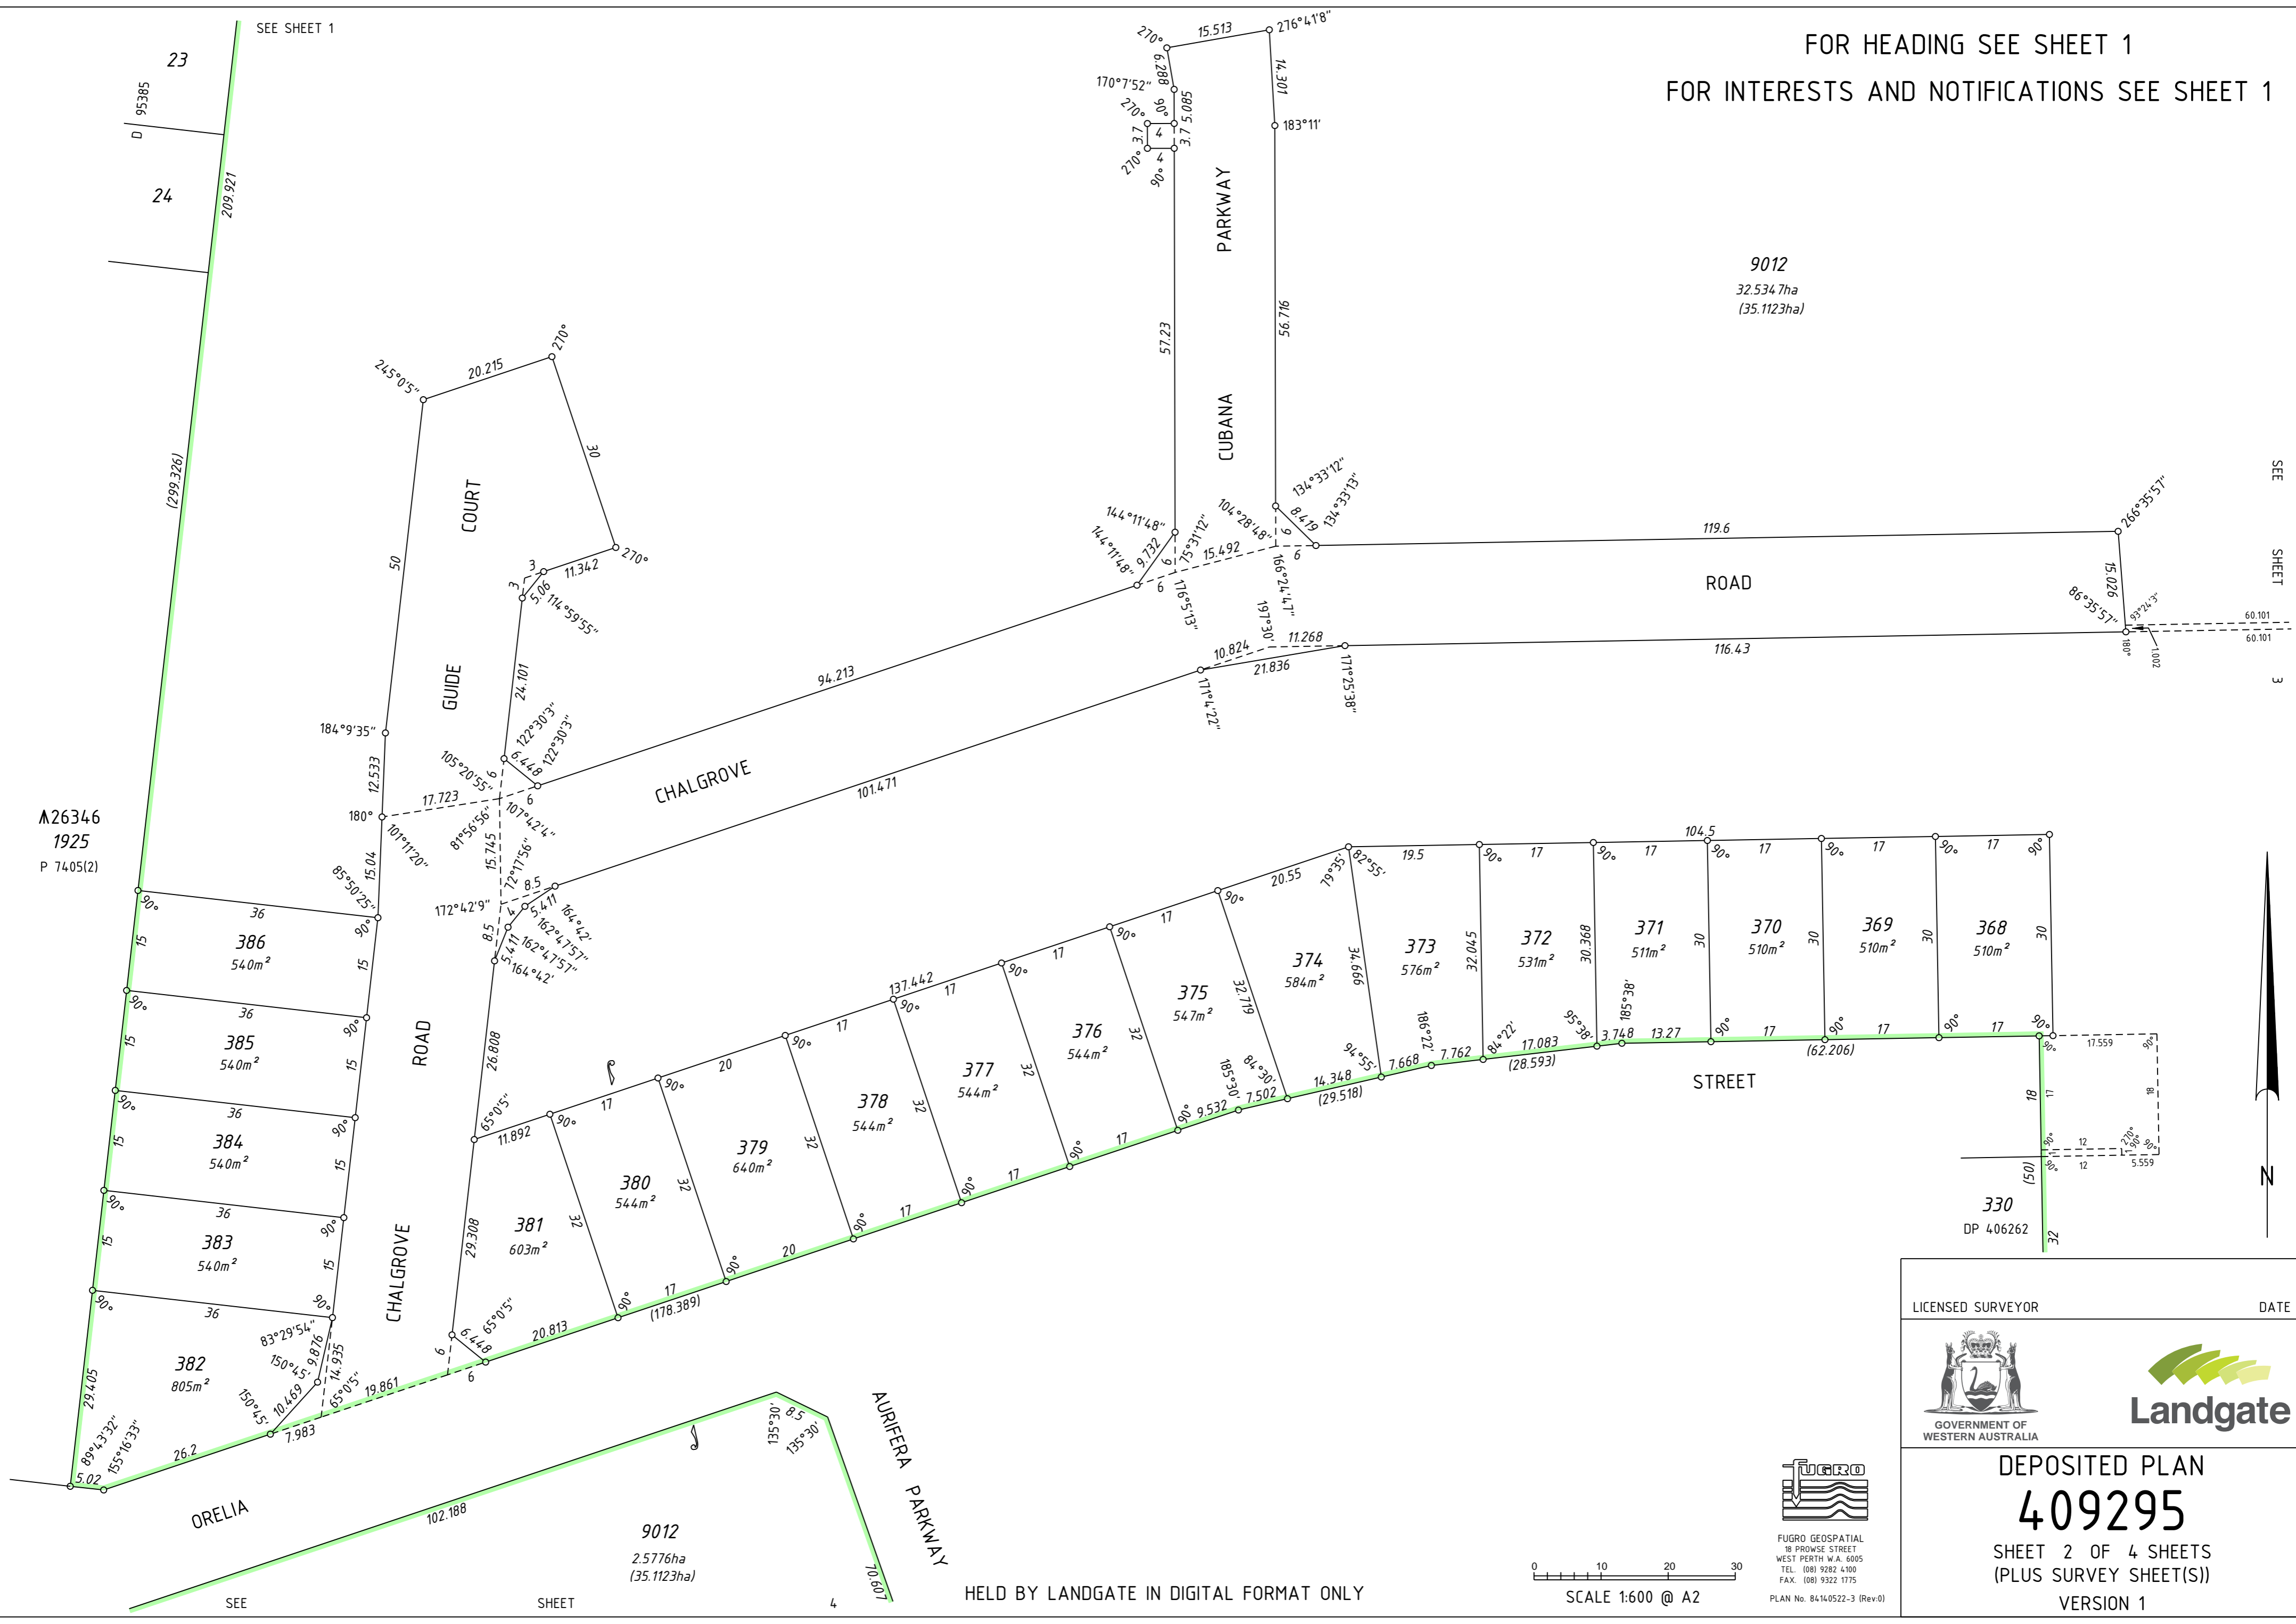

SEE SHEET 3

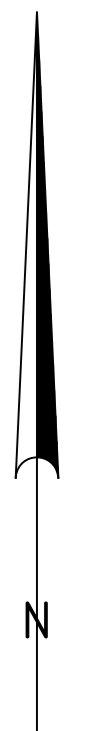


LICENSED SURVEYOR DATE



DEPOSITED PLAN
409295
 SHEET 2 OF 4 SHEETS
 (PLUS SURVEY SHEET(S))
 VERSION 1



FUGRO GEOSPATIAL
 18 PROWSE STREET
 WEST PERTH W.A. 6005
 TEL. (08) 9282 4100
 FAX. (08) 9322 1175
 PLAN No. 84140522-3 (Rev.0)

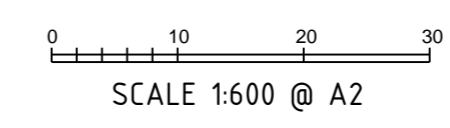

HELD BY LANDGATE IN DIGITAL FORMAT ONLY

9012
 2.5776ha
 (35.1123ha)

ORELIA

AURIFERA PARKWAY

SEE SHEET

SHEET

4