

UNLODGED VERSION

UNLODGED VERSION




FOR HEADING SEE SHEET 1
FOR INTERESTS AND NOTIFICATIONS
SEE SHEET 1

PRELIMINARY ONLY
UNLODGED VERSION
SUBJECT TO
LANDGATE AUDIT

This version is
- Current as at 8/08/2019
- Subject to change without notice
- Not intended for design use,
a LANDGATE APPROVED copy
should be obtained for such purposes.

SEE SHEET 1 FOR AMENDMENTS TABLE

DRAFT
ALL AREAS AND DIMENSIONS
ARE SUBJECT TO FINAL SURVEY
AND WAPC APPROVAL

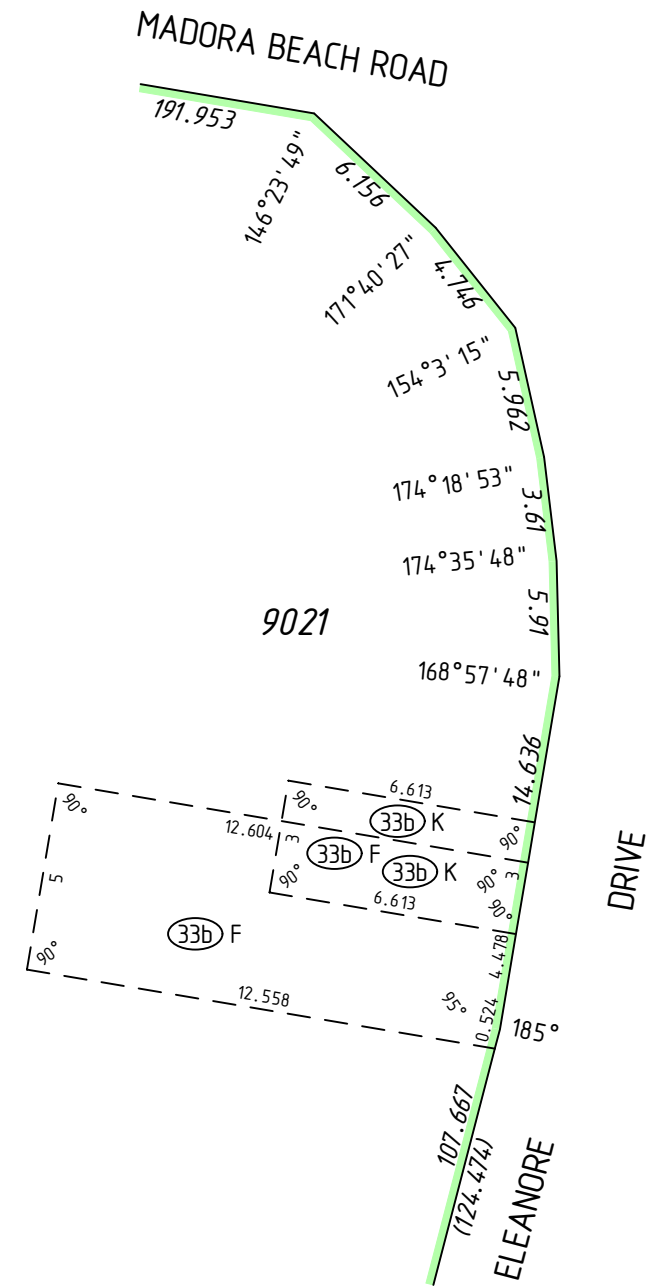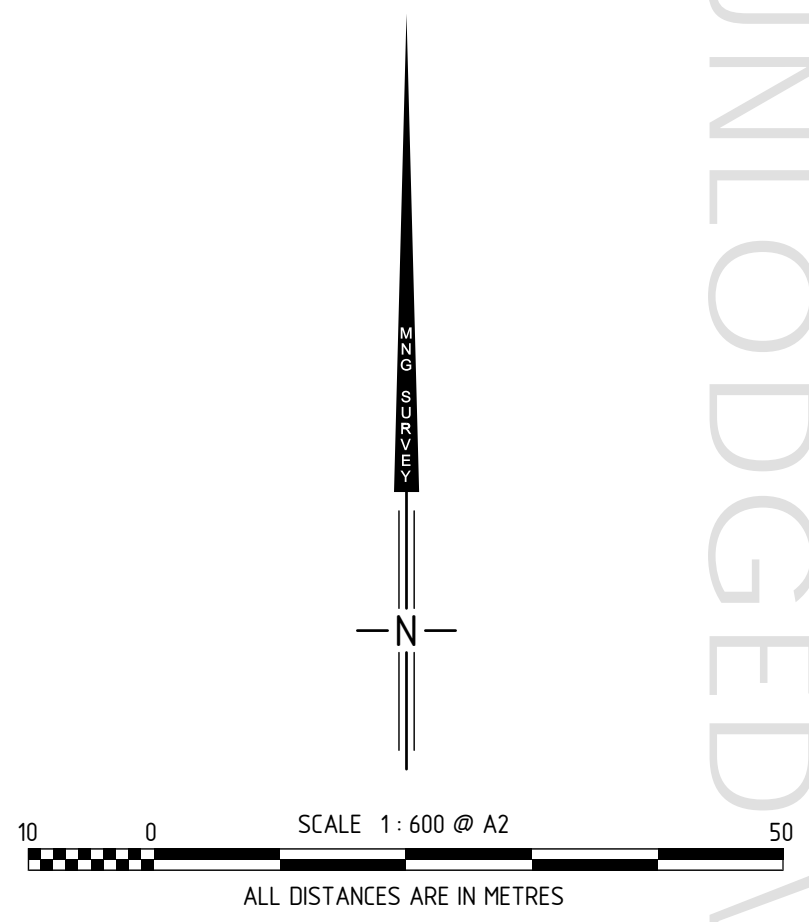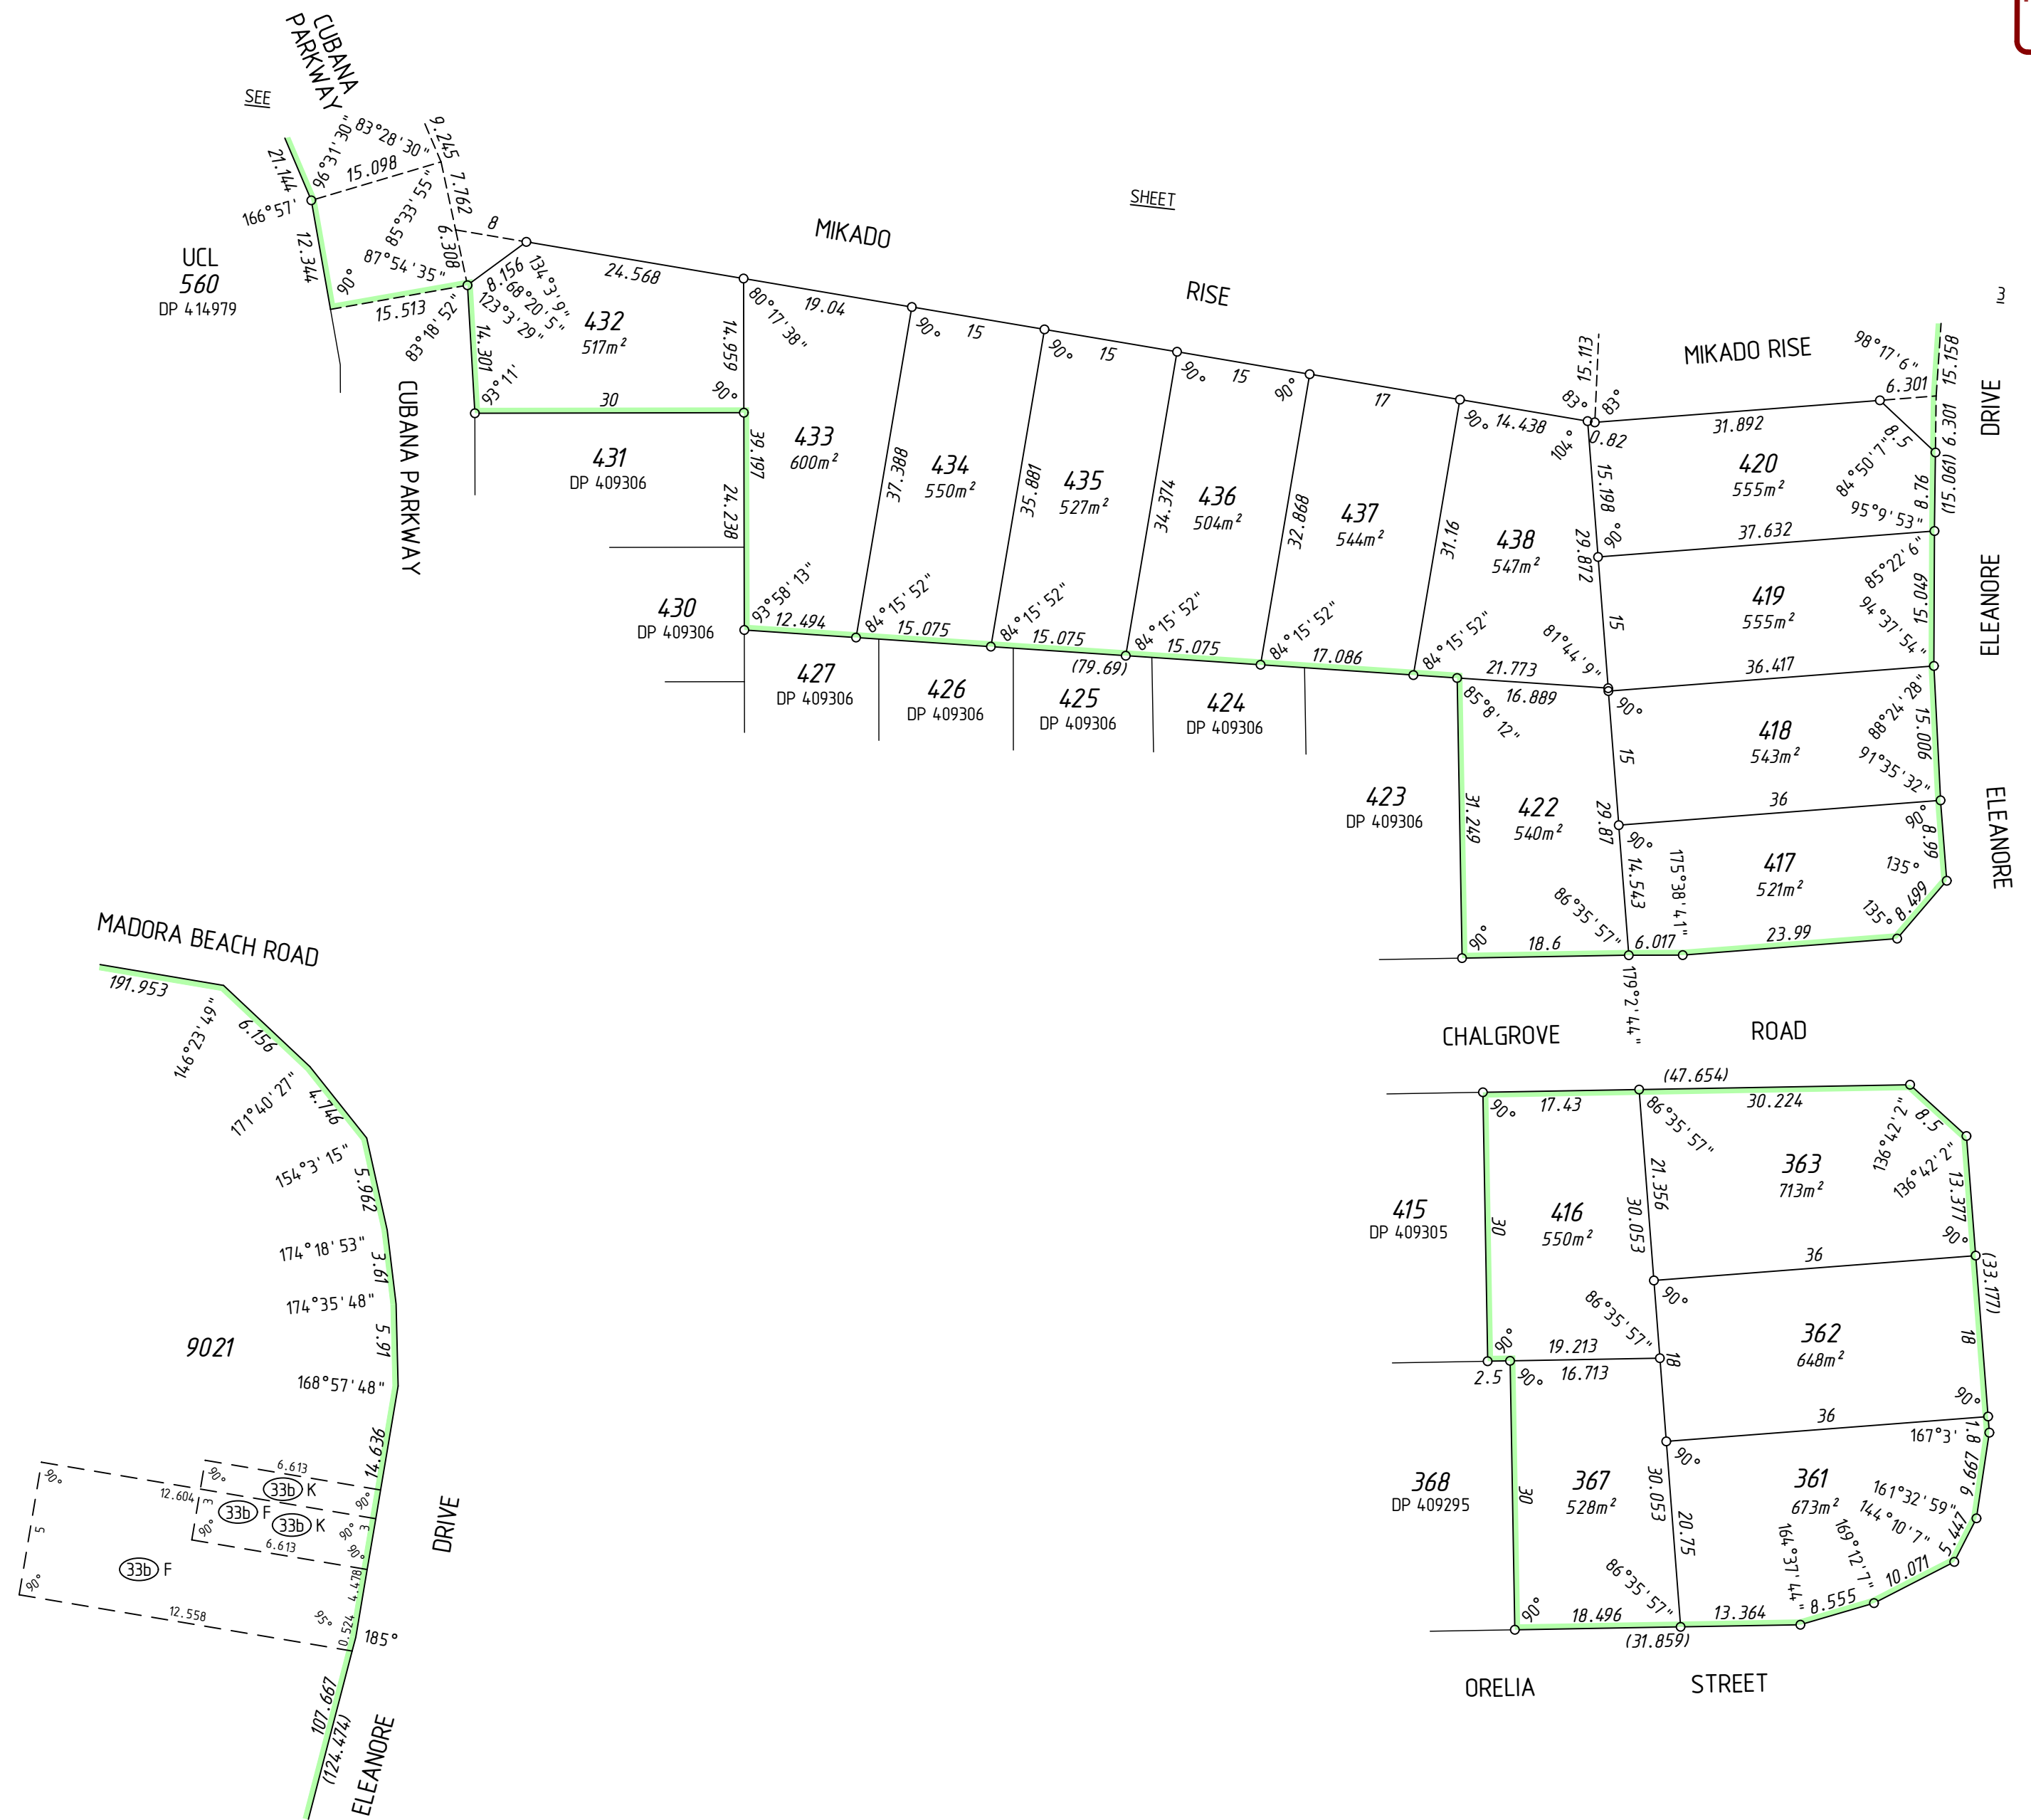

SURVEY CARRIED OUT UNDER REG 26A
SPECIAL SURVEY AREA GUIDELINES
SEE SURVEY SHEETS FOR SURVEY INFORMATION

USE ONLY THE SURVEY SHEET/S WHEN DETERMINING
THE TRUE FINAL POSITION AND TYPE OF ALL SURVEY
MARKS PLACED PERTAINING TO THIS PLAN.


MNG Ref : 100978dp-040b - Stage 7A - DP4 17838.CSD

LICENSED SURVEYOR DATE


GOVERNMENT OF WESTERN AUSTRALIA


DEPOSITED PLAN
4 17838
SHEET 02 OF 03 SHEETS
VERSION 1

UNLODGED VERSION
HELD BY LANDGATE IN DIGITAL FORMAT ONLY

ENLARGEMENT 'B1'
Not to scale


FOR HEADING SEE SHEET 1

FOR INTERESTS AND NOTIFICATIONS
SEE SHEET 1

UNLODGED VERSION

UNLODGED VERSION

UNLODGED VERSION

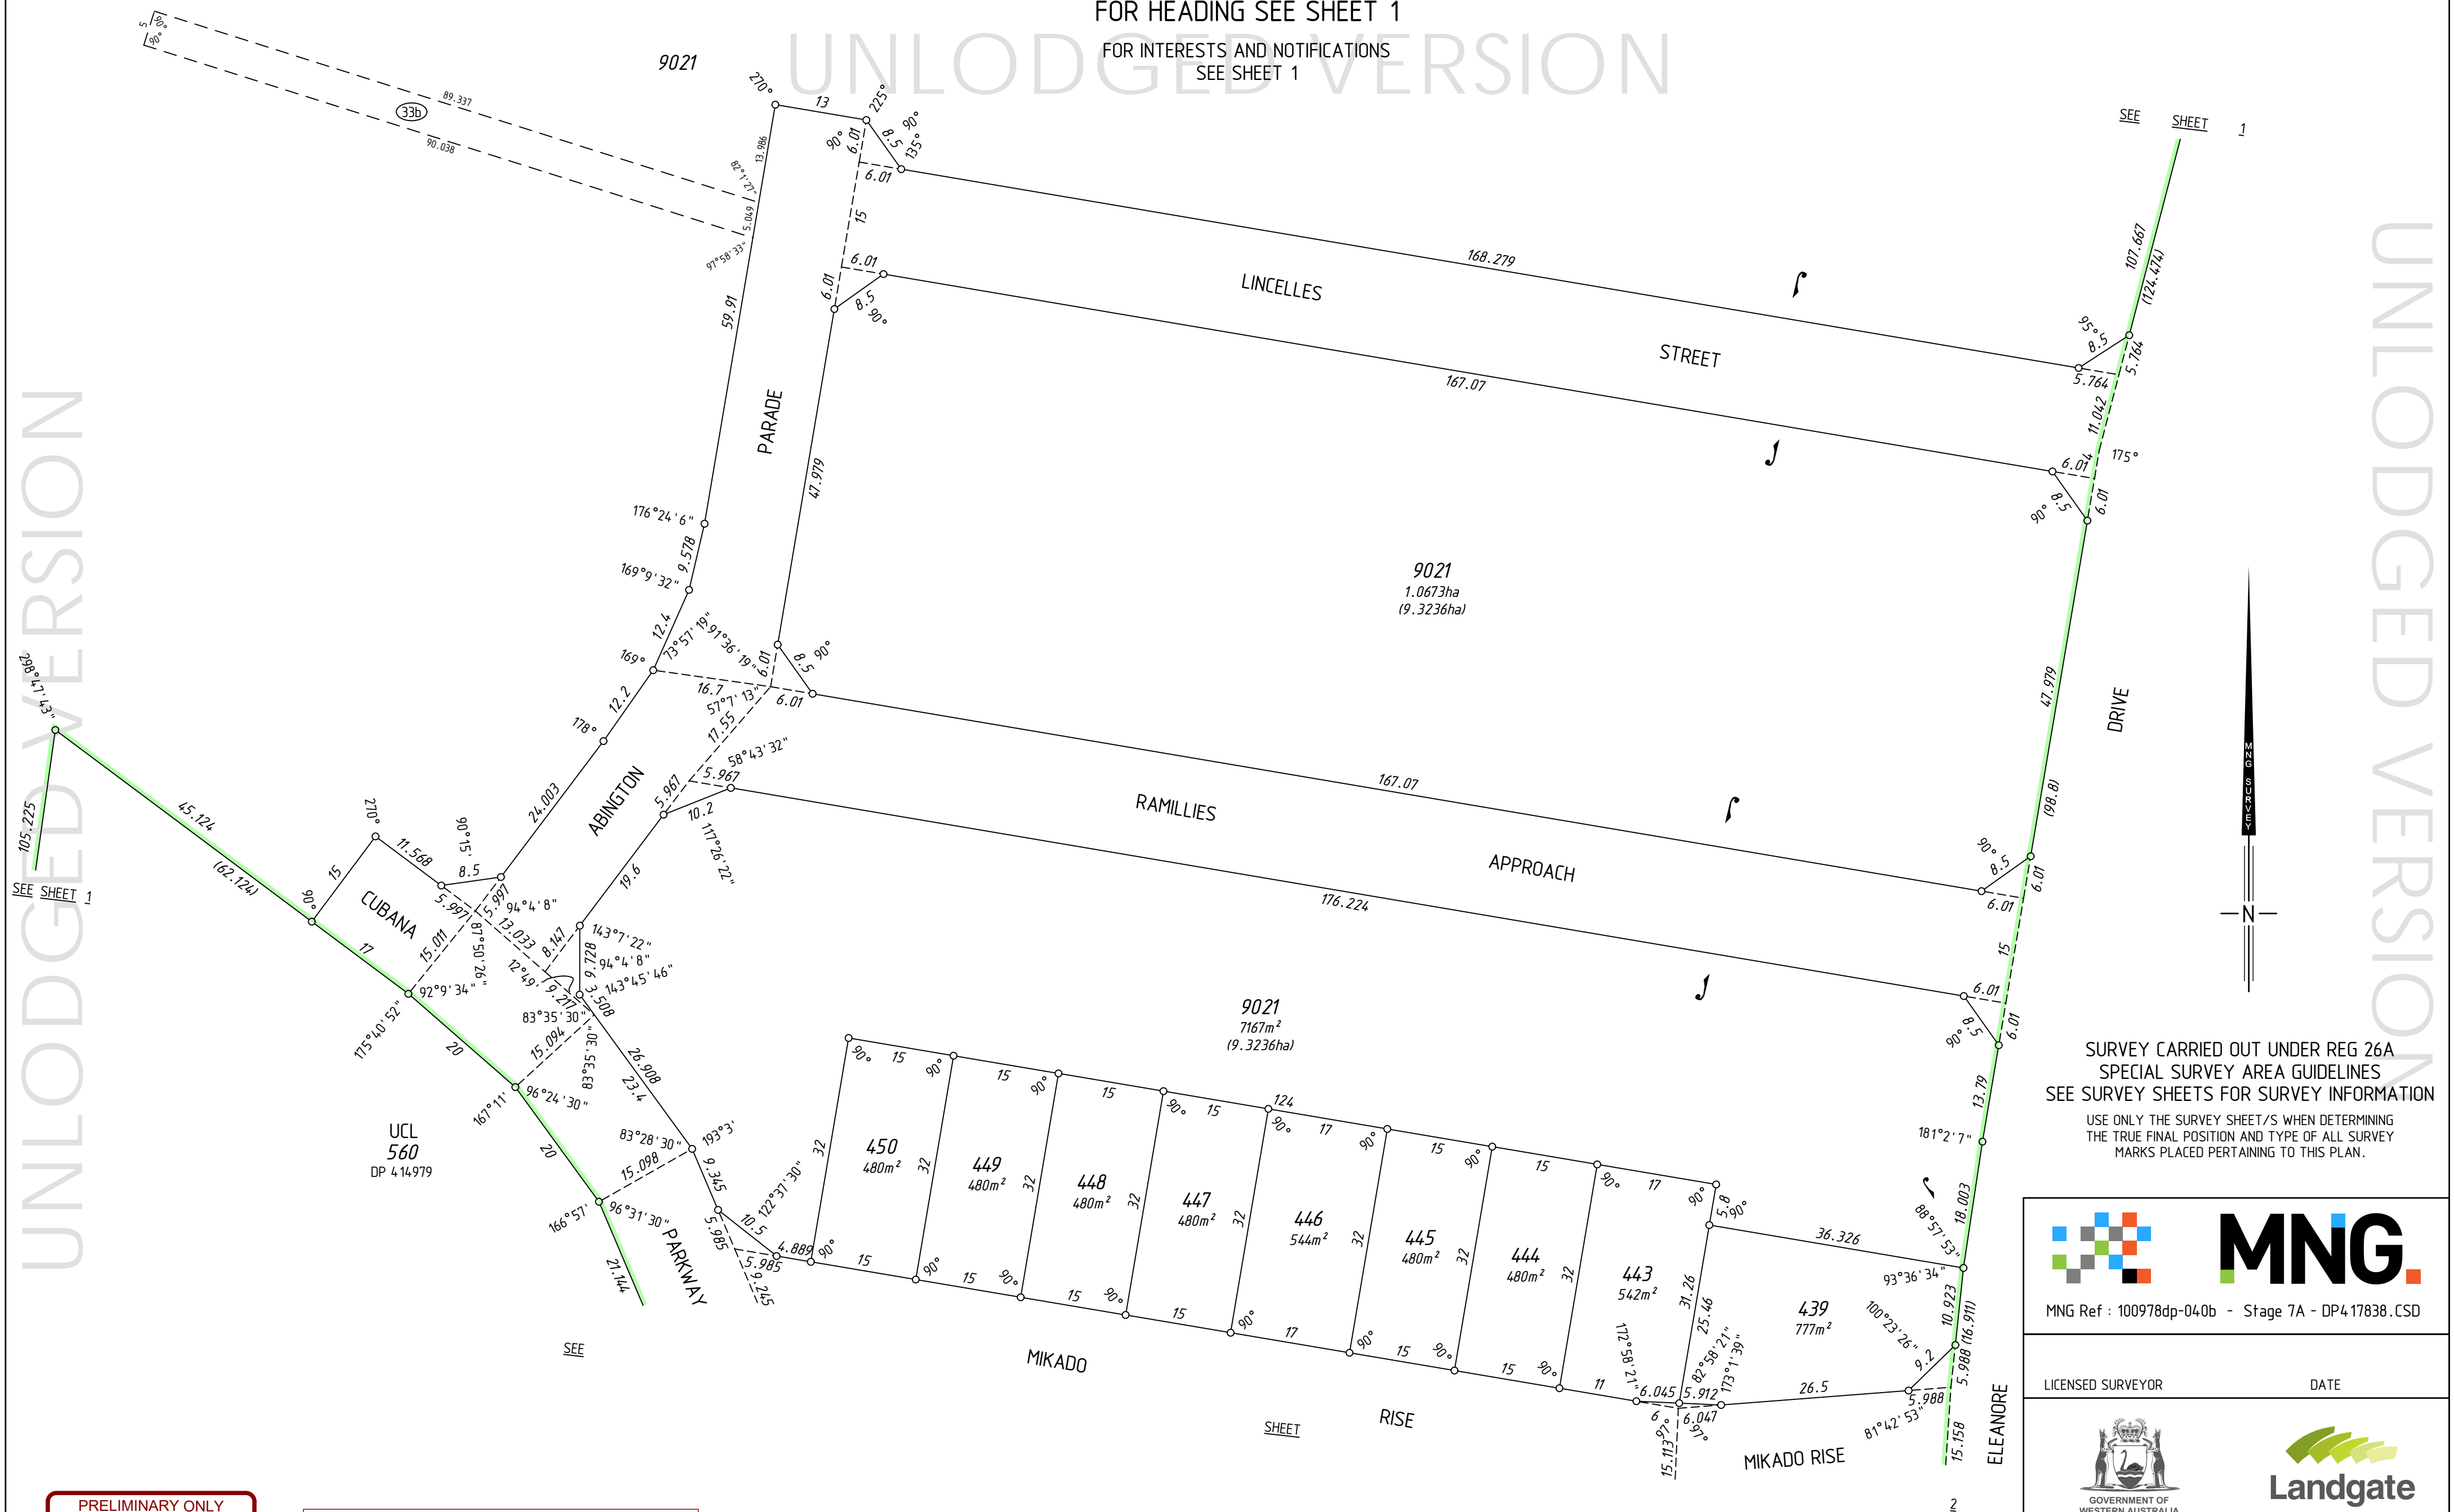

SURVEY CARRIED OUT UNDER REG 26A
SPECIAL SURVEY AREA GUIDELINES
SEE SURVEY SHEETS FOR SURVEY INFORMATION

USE ONLY THE SURVEY SHEET/S WHEN DETERMINING
THE TRUE FINAL POSITION AND TYPE OF ALL SURVEY
MARKS PLACED PERTAINING TO THIS PLAN.

MNG Ref : 100978dp-040b - Stage 7A - DP4 17838 .CSD

LICENSED SURVEYOR _____ DATE _____

GOVERNMENT OF WESTERN AUSTRALIA


DEPOSITED PLAN
4 17838
SHEET 03 OF 03 SHEETS
VERSION 1

**PRELIMINARY ONLY
UNLODGED VERSION
SUBJECT TO
LANDGATE AUDIT**

This version is
- Current as at 8/08/2019
- Subject to change without notice
- Not intended for design use,
a LANDGATE APPROVED copy
should be obtained for such purposes.

DRAFT
ALL AREAS AND DIMENSIONS
ARE SUBJECT TO FINAL SURVEY
AND WAPC APPROVAL

SEE SHEET 1 FOR AMENDMENTS TABLE

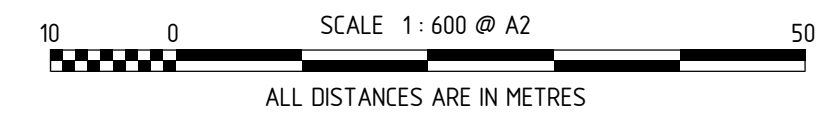

HELD BY LANDGATE IN DIGITAL FORMAT ONLY

UNLODGED VERSION