


UNLODGED VERSION

FOR HEADING SEE SHEET 1
FOR INTERESTS AND NOTIFICATIONS
SEE SHEET 1

SEE SHEET 01 FOR AMENDMENTS TABLE

UNLODGED VERSION

UNLODGED VERSION

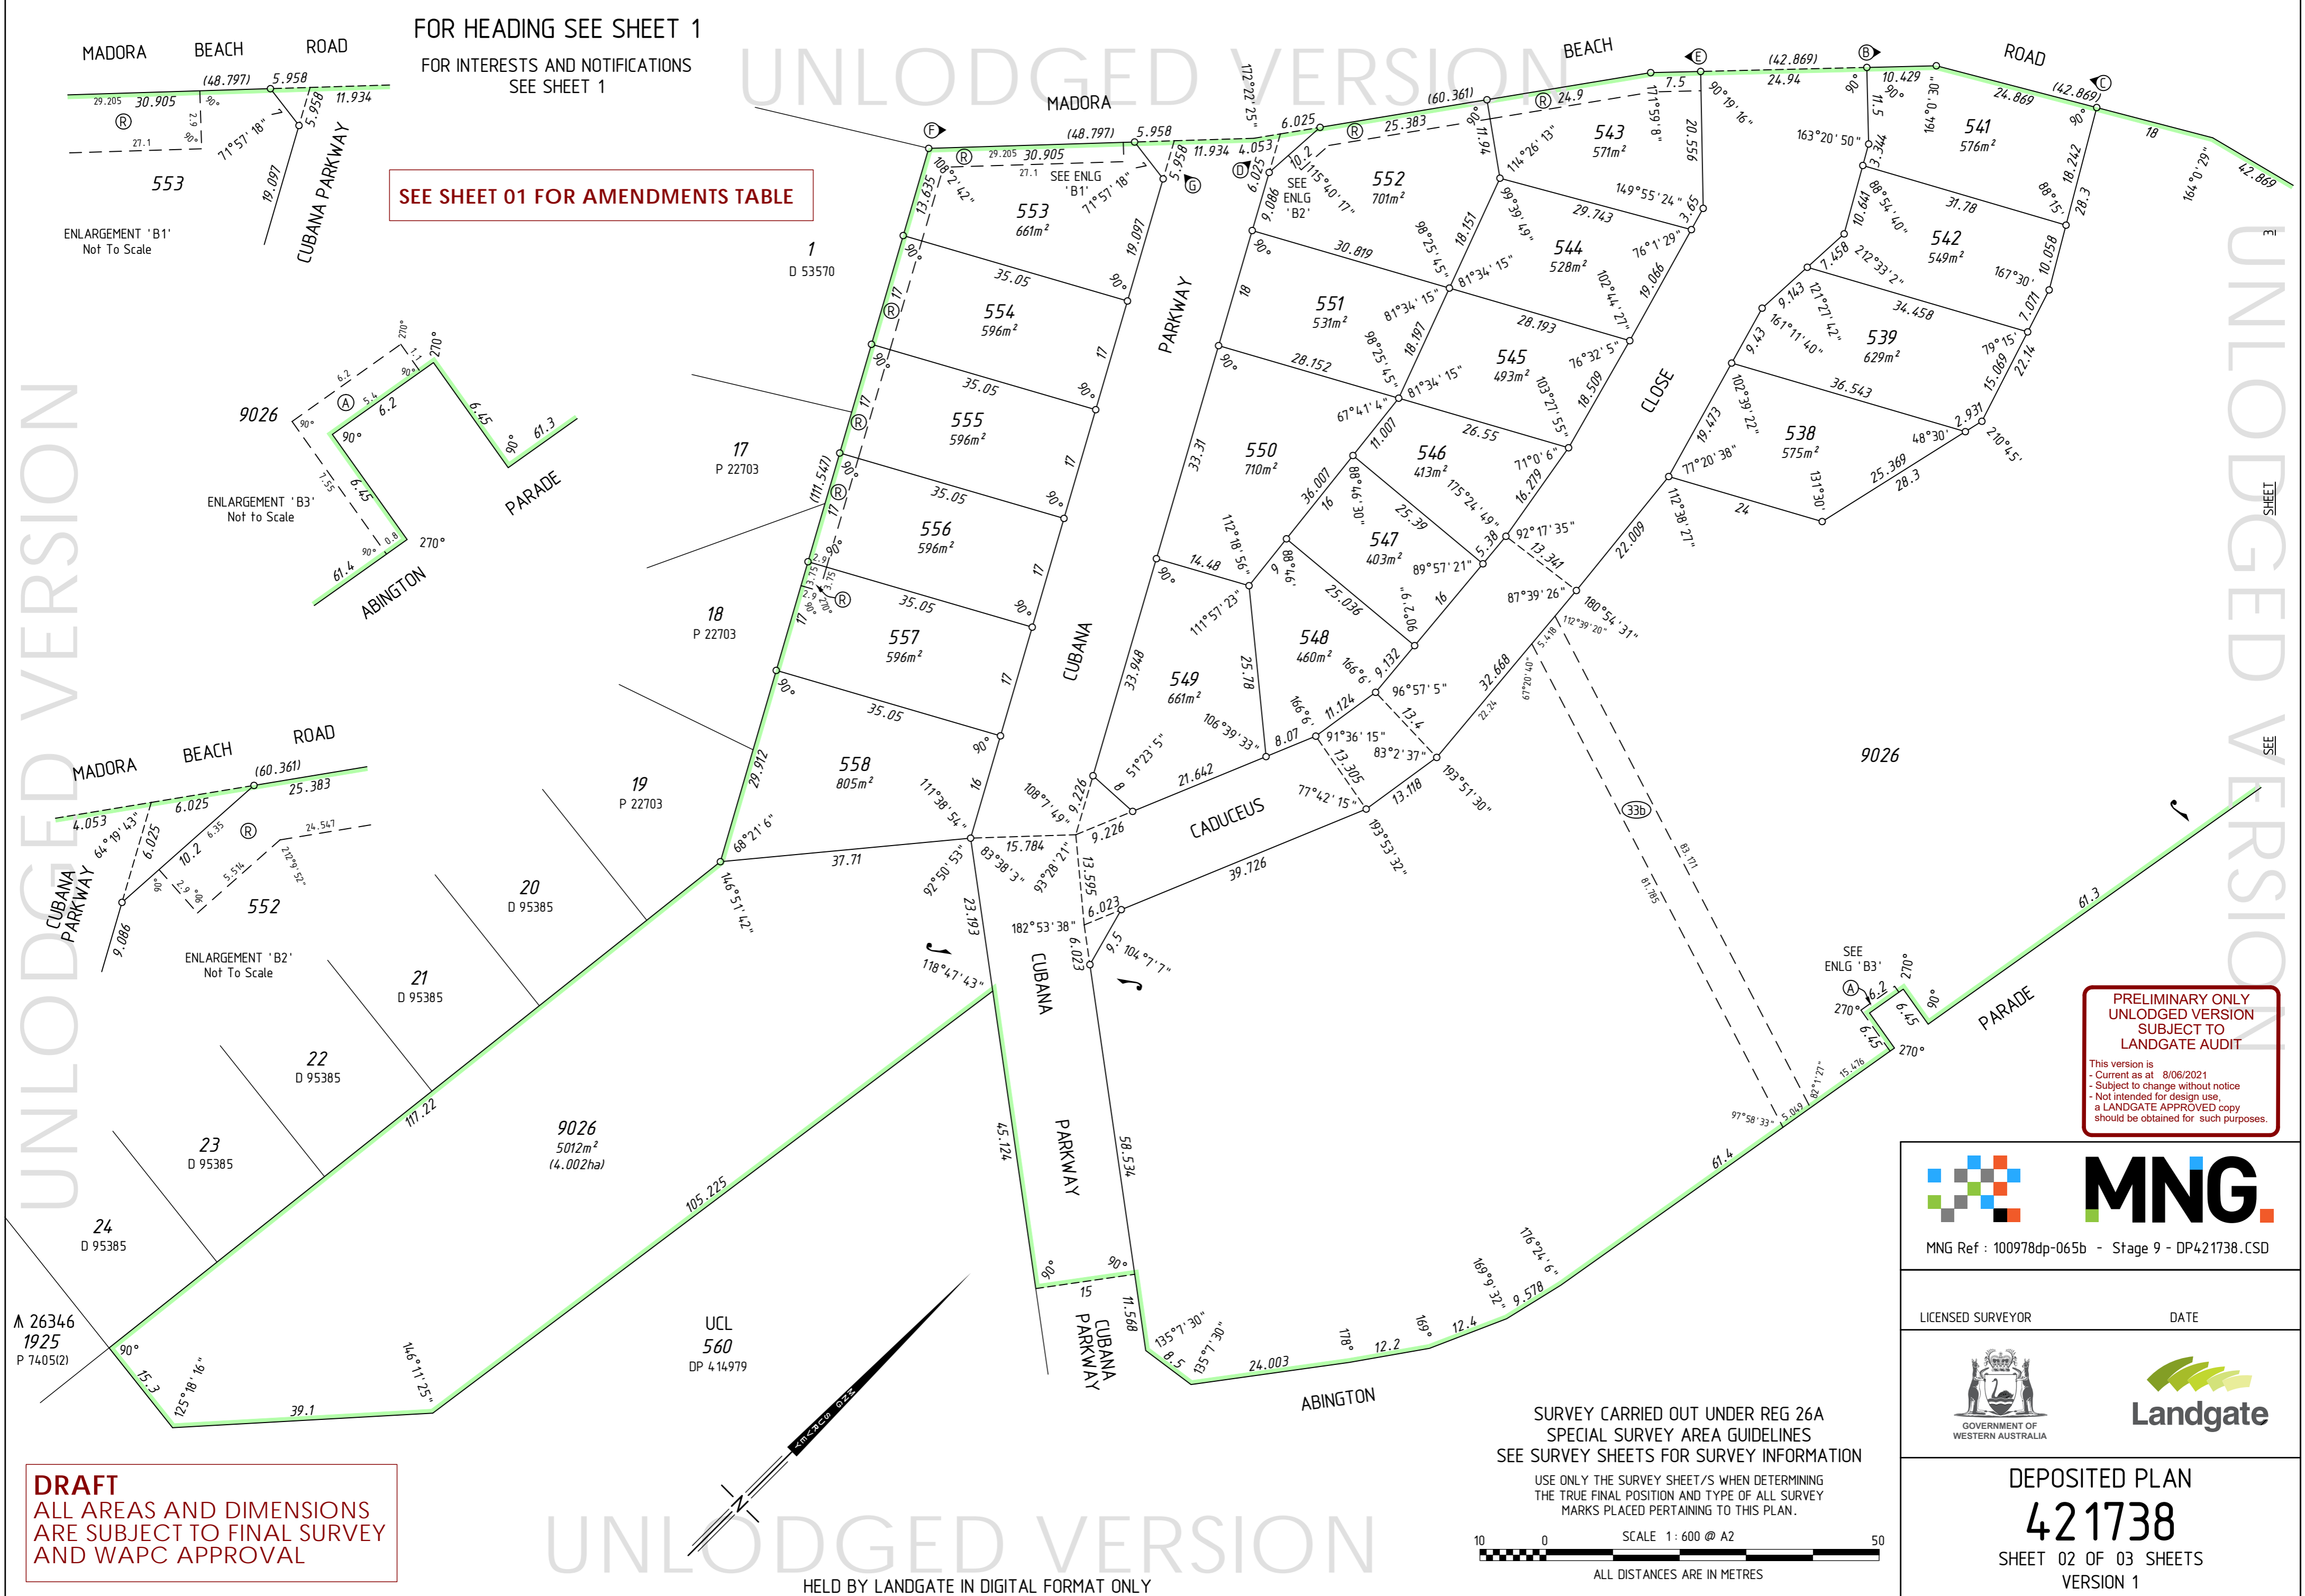

DRAFT
ALL AREAS AND DIMENSIONS
ARE SUBJECT TO FINAL SURVEY
AND WAPC APPROVAL


**PRELIMINARY ONLY
UNLODGED VERSION
SUBJECT TO
LANDGATE AUDIT**
This version is
- Current as at 8/06/2021
- Subject to change without notice
- Not intended for design use,
a LANDGATE APPROVED copy
should be obtained for such purposes.


MNG Ref : 100978dp-065b - Stage 9 - DP421738.CSD

LICENSED SURVEYOR _____ DATE _____


GOVERNMENT OF
WESTERN AUSTRALIA


SURVEY CARRIED OUT UNDER REG 26A
SPECIAL SURVEY AREA GUIDELINES
SEE SURVEY SHEETS FOR SURVEY INFORMATION
USE ONLY THE SURVEY SHEET/S WHEN DETERMINING
THE TRUE FINAL POSITION AND TYPE OF ALL SURVEY
MARKS PLACED PERTAINING TO THIS PLAN.

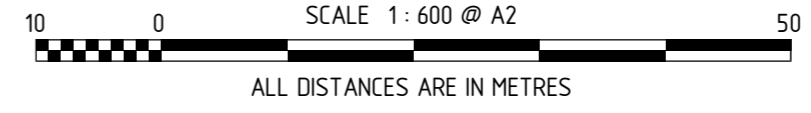

UNLODGED VERSION

HELD BY LANDGATE IN DIGITAL FORMAT ONLY

DEPOSITED PLAN
421738
SHEET 02 OF 03 SHEETS
VERSION 1